


FLOOR PLAN

ALCOVE:	175 SF
CHANGING ROOMS:	136 SF
GATHERING SPACE:	2,382 SF
LOBBY:	274 SF
MECHANICAL:	259 SF
MULTI-PURPOSE ROOM:	580 SF
RESTROOMS:	537 SF
STORAGE:	123 SF
VESTIBULE:	80 SF
TOTAL NET AREA:	4,546 SF
TOTAL GROSS AREA:	5,030 SF

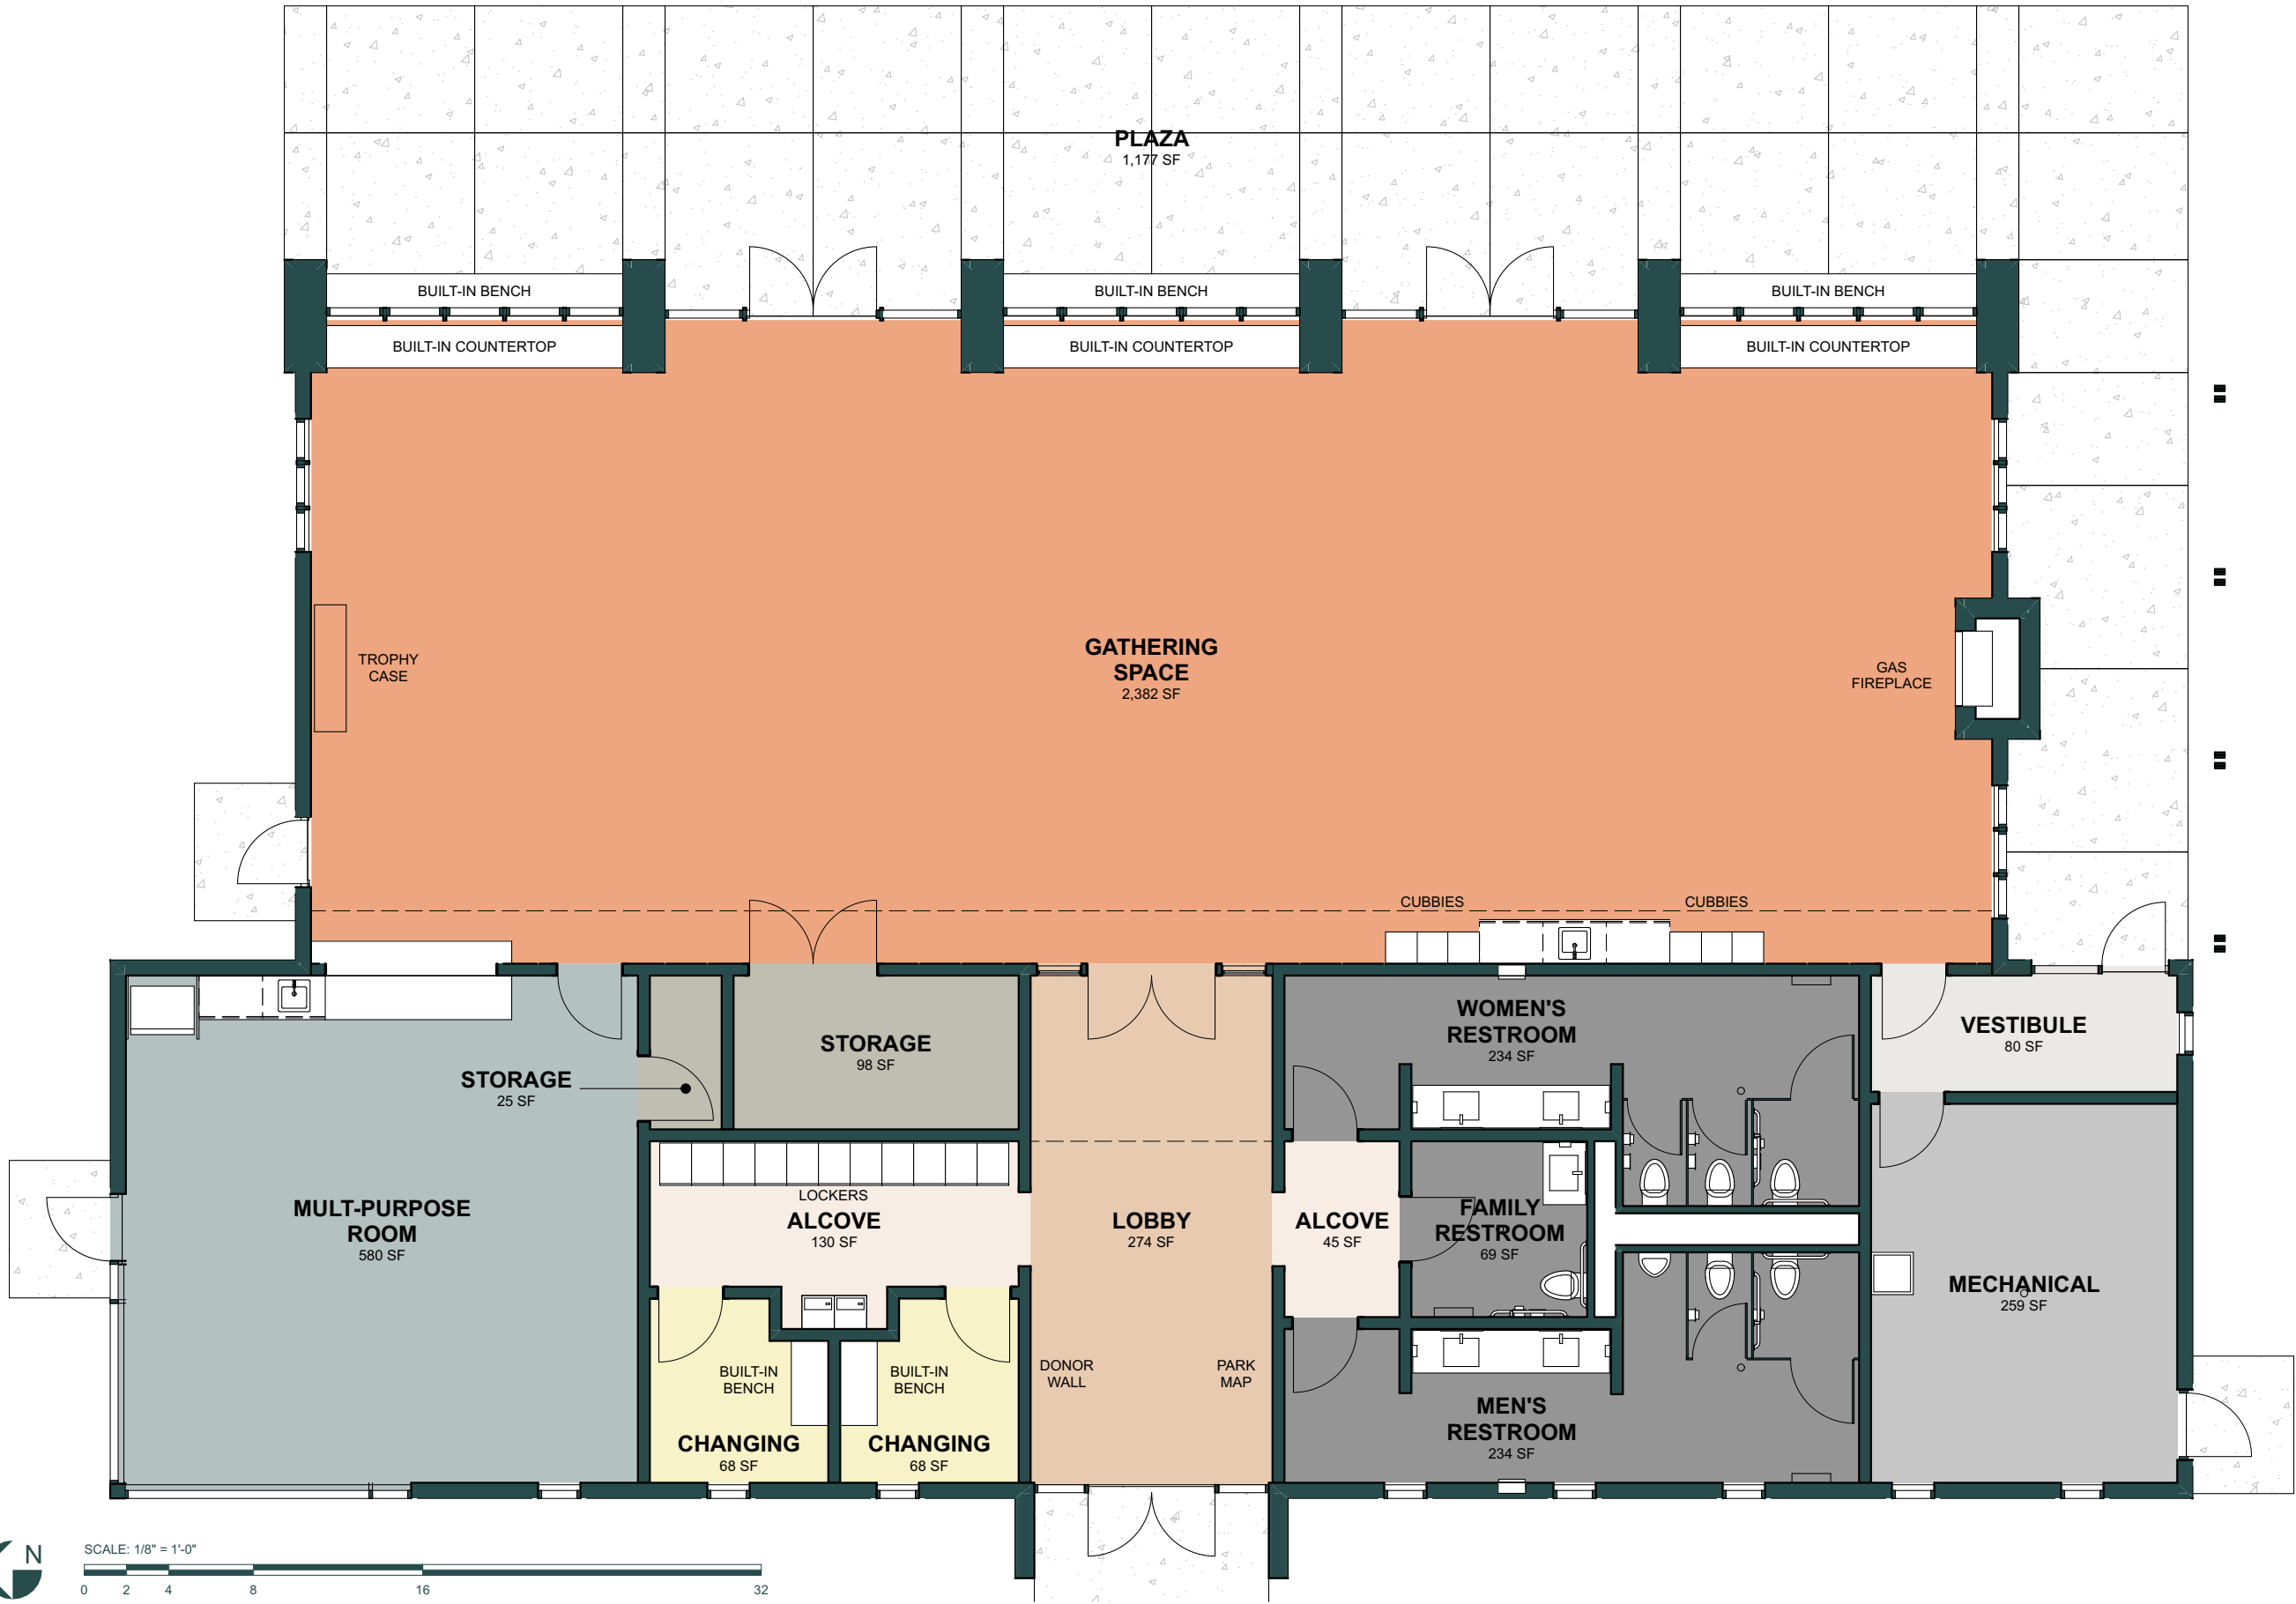

SCALE: 1/8" = 1'-0"









